


NOTE:

1. Contractor to provide blockout free of voids and honeycombs.
2. Concrete surfaces to be at same elevation on both sides of stem opening.
3. Traffic plates may be used with the Surface Seal Series as appropriate in a manner similar to the Traffic Seal Series. Traffic plate to be secured to one side of joint gap.

Caution:

Surface mounted premolds are intended for use in pedestrian areas only. Joint design and plate sizing is not intended for vehicular traffic.

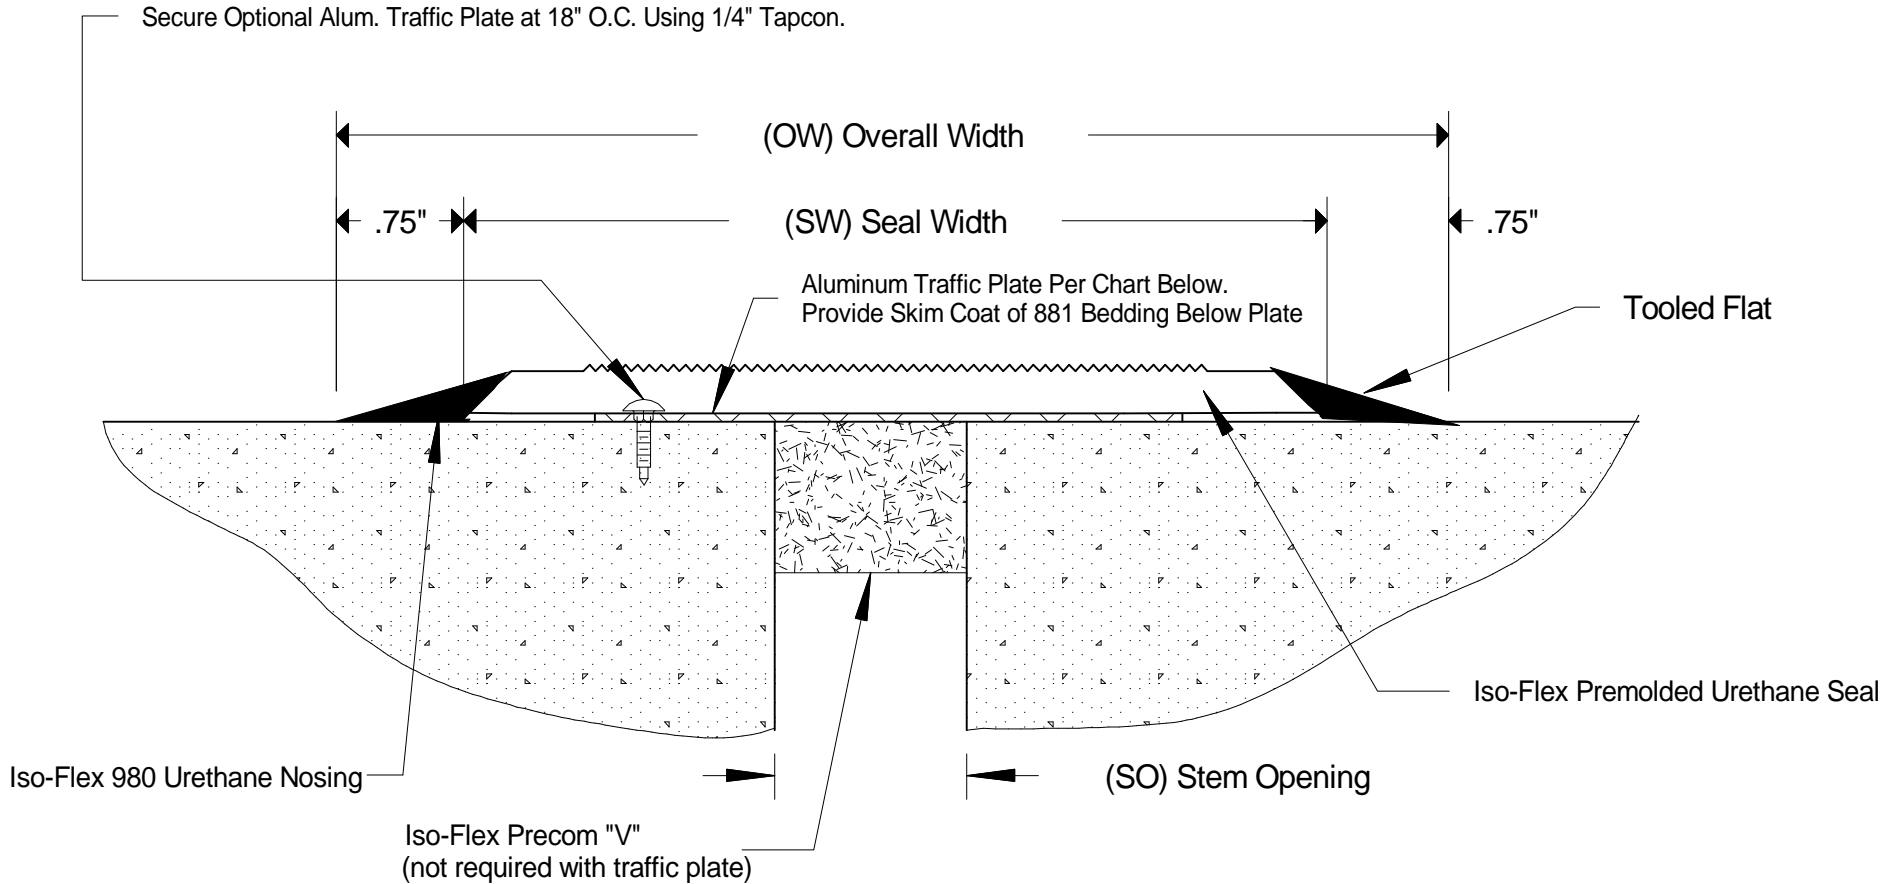

System Type	Overall Width (OW)	Seal Width (SW)	Max. Stem Opening (SO)	Expected Mvmt.	Plate Size
SS30	4.5"	3"	3/4"	1/2"	None
SS40	5.5"	4"	1"	3/4"	None
SS60	7.5"	6"	1-1/2"	1"	5" x .09"
SS80	9.5"	8"	2-1/4"	1-1/2"	6.5" x .09"
SS100	11.5"	10"	3"	2"	8" x .125"

LymTal International, Inc.

Scale: NTS

Drawn By: GAB

Date: 3/9/04

Revised: 3/07

Iso-Flex Factory Molded Expansion Joint System

Surface Mounted

Drawing Number: 1203-02