


NOTE:

1. Contractor to provide blockout free of voids and honeycombs.
2. Wall Seals may also be surface applied, eliminating the need for a blockout.
3. Traffic plates may also be included as appropriate.

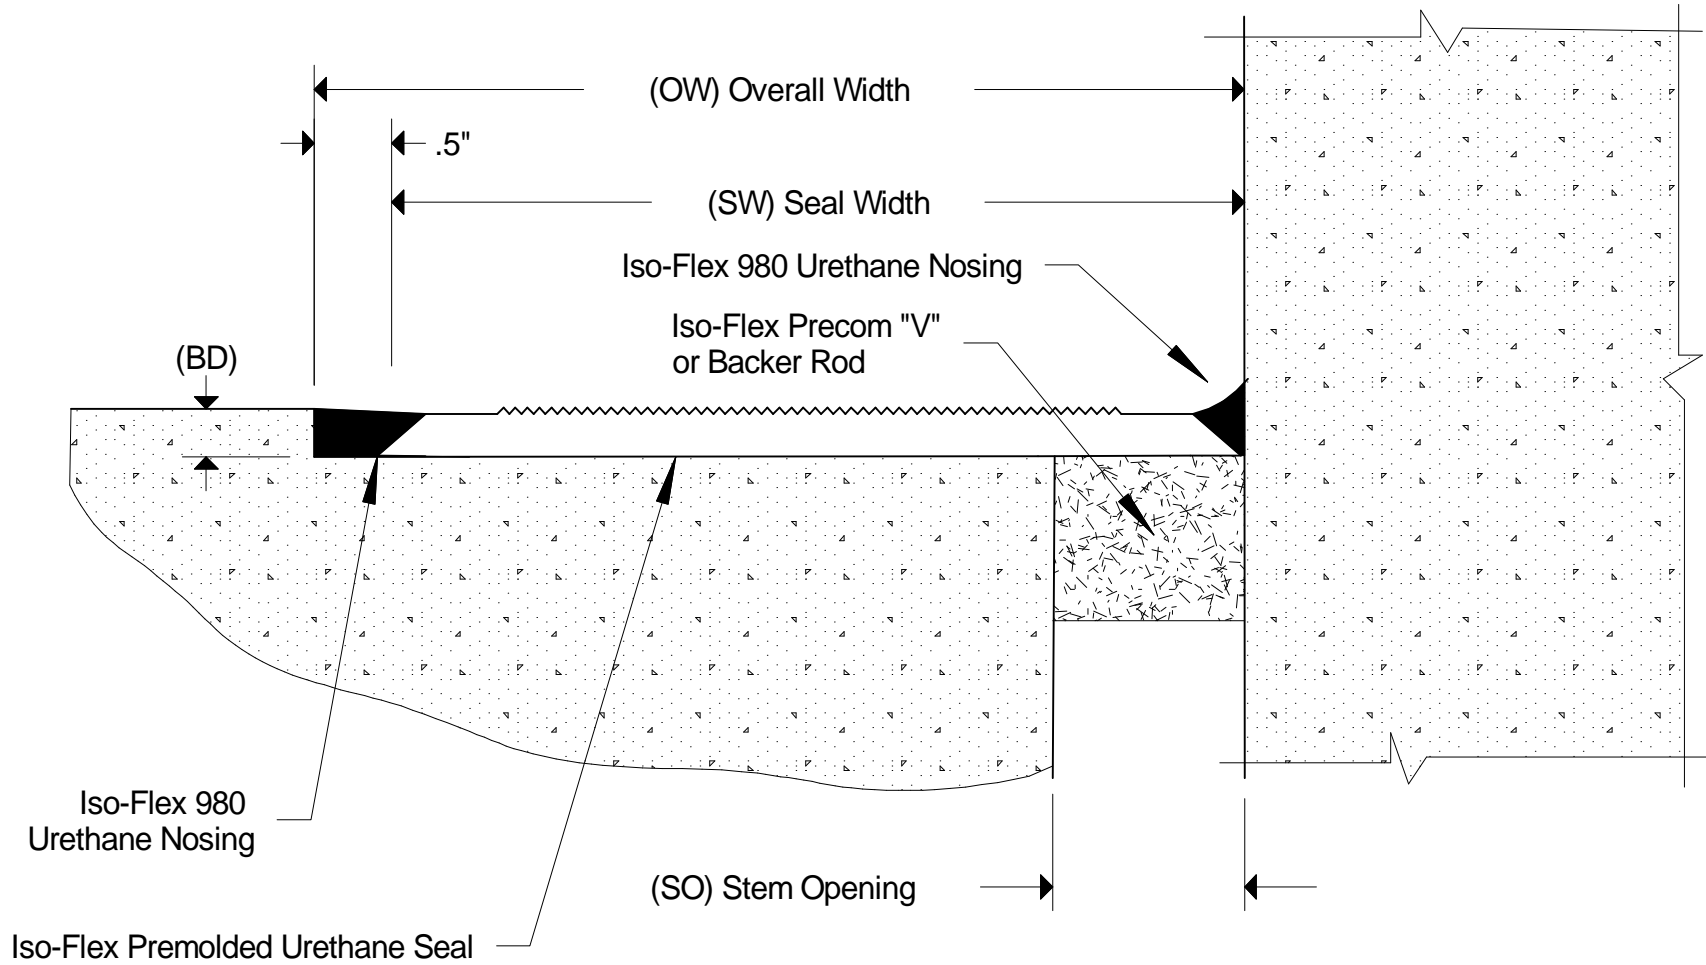

LymTal International, Inc.

Scale: NTS

Drawn By: GAB

Date: 3/18/04

Revised:

Iso-Flex Factory Molded Expansion Joint System

Wall Mounted

Drawing Number: 1205-00

System Type	Overall Width (OW)	Seal Width (SW)	Max. Stem Opening (SO)	Blockout Depth (BD)	Expected Mmnt.	Plate Size
WS30	3.5	3"	3/4"	.5"	1/2"	None
WS40	4.5	4"	1"	.5"	3/4"	None
WS60	6.5	6"	1-1/2"	.5"	1"	None
WS80	8.5	8"	2-1/4"	.5"	1-1/2"	None
WS100	10.5	10"	3"	.5"	2"	None