


1. Panels utilize molded EPDM rubber in 60 +/-5 Durometer.
2. Steel inserts to be A36 steel for 3/16" and A588 steel for 1/2" thickness.
3. Panels to be 60" (5 Ft) in length.
4. Panels provided with typical tongue & groove ends.
5. Standard anchors shall be Hilti Screw Anchor KH-EZ C 3/8" x 3". (Carbon Steel)
6. An alternate Stainless Steel anchor (Hilti KH-EZ SS316) is available for an upcharge.
7. Utilize a 1/2" high speed countersink drill bit when drilling the CapSpan panel.
8. A 3/8" masonry bit is appropriate for drilling the concrete deck.
9. The referenced anchors require a Torx Bit TX50.

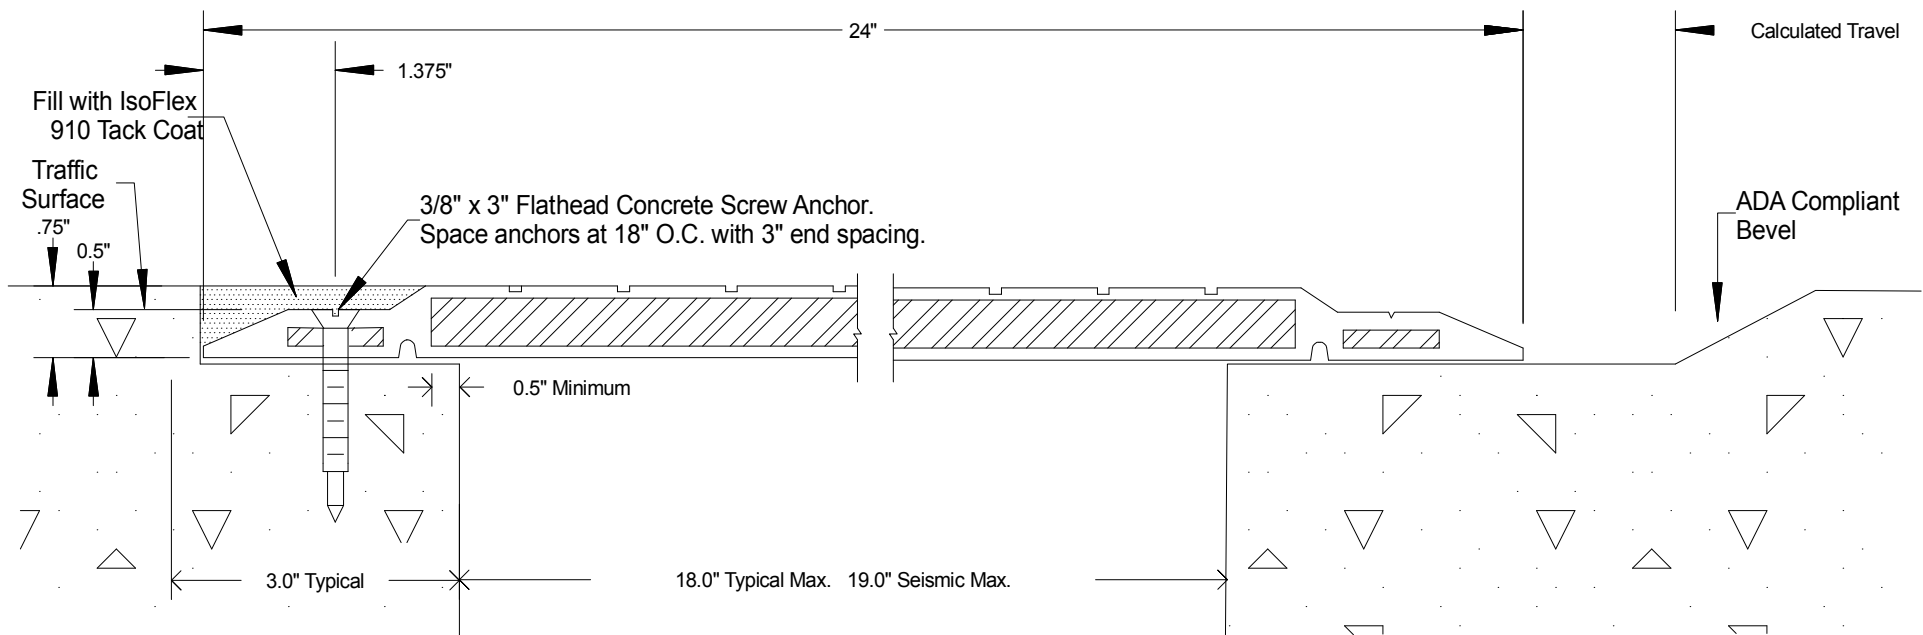

Blockout Condition

LymTal International, Inc.

Scale: 1/2"=1"

Drawn By: GAB

Date: 5/6/23

Revised: 1/23/25

CapSpan CS240HD Reinforced Rubber Plate

Blockout Condition

Drawing Number: 3378-01